


12

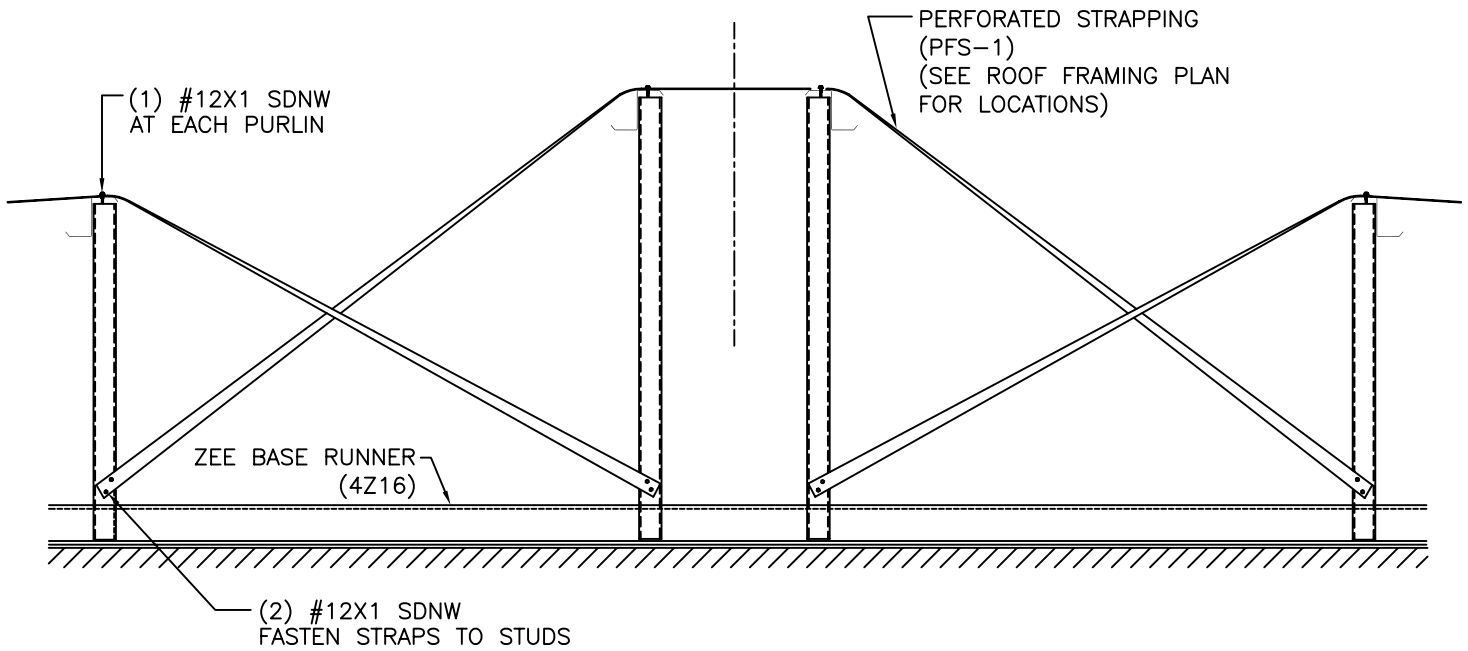

SCALE: FULL

DATE:

DRAWN BY: EC

CHECKED BY:

SLOPE BRACING AT RIDGE
WITH BASE RUNNERS
PARALLEL TO SLOPE



DWG NO:

FR.1.A.24