



SEE SEALANT
DETAIL RL.9.C.3

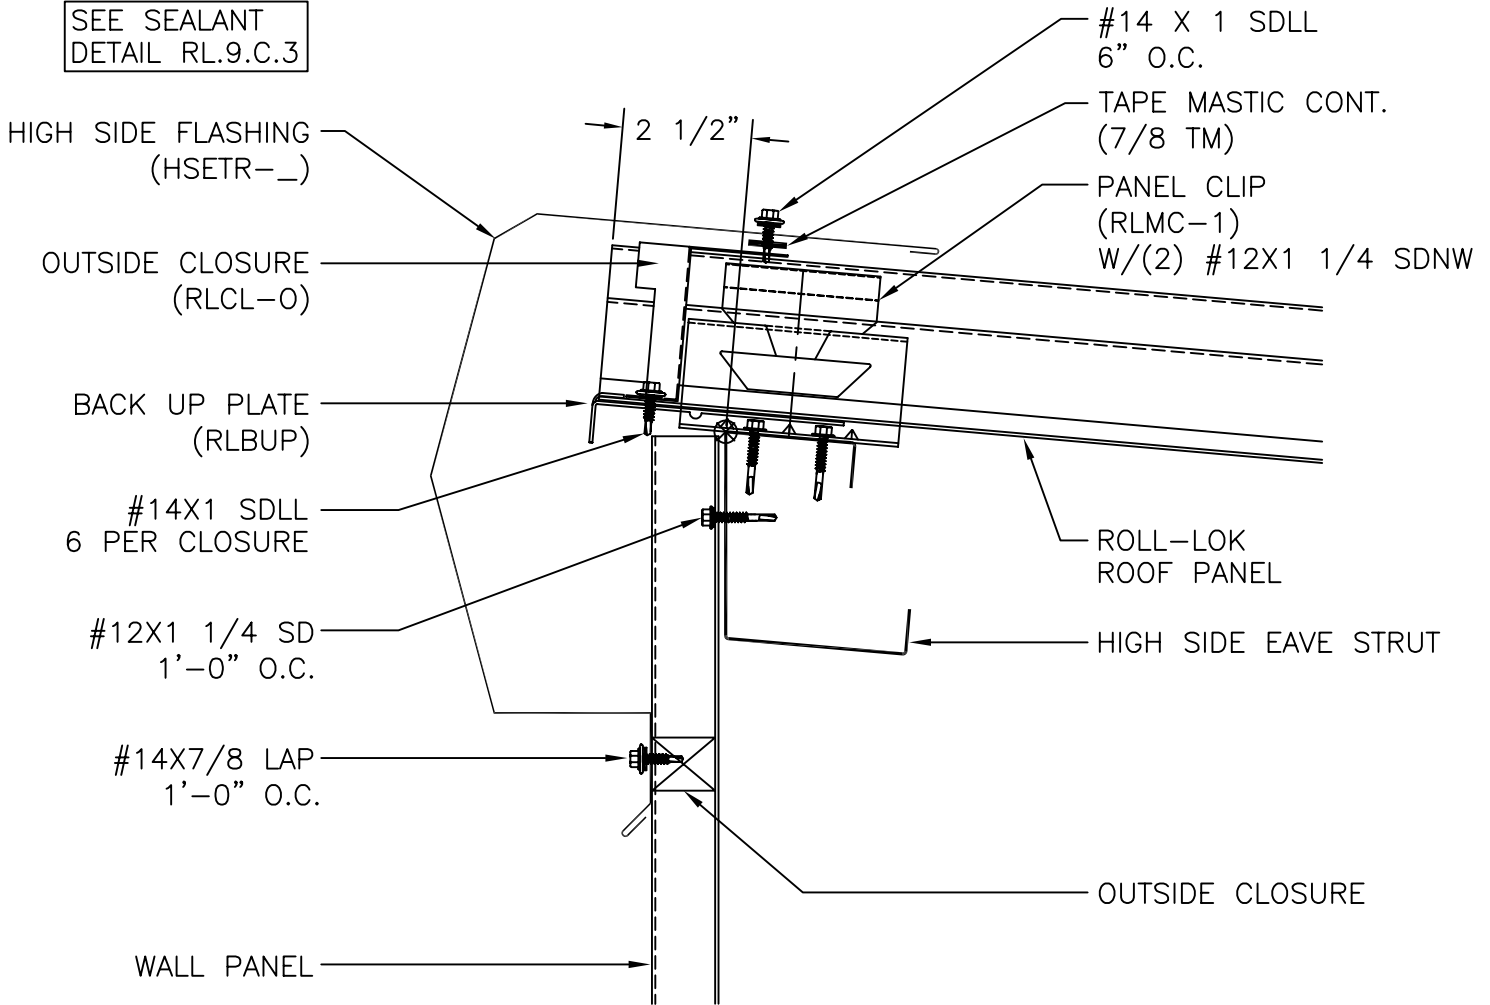

SCALE: NONE	DATE:
DRAWN BY: EC	11/9/04
CHECKED BY:	

ROLL-LOK
HIGH SIDE SCULPTURED EAVE
ON FRAMING



DWG NO:	RL.5.B.1
---------	----------