



12
SLOPE 3
MIN.

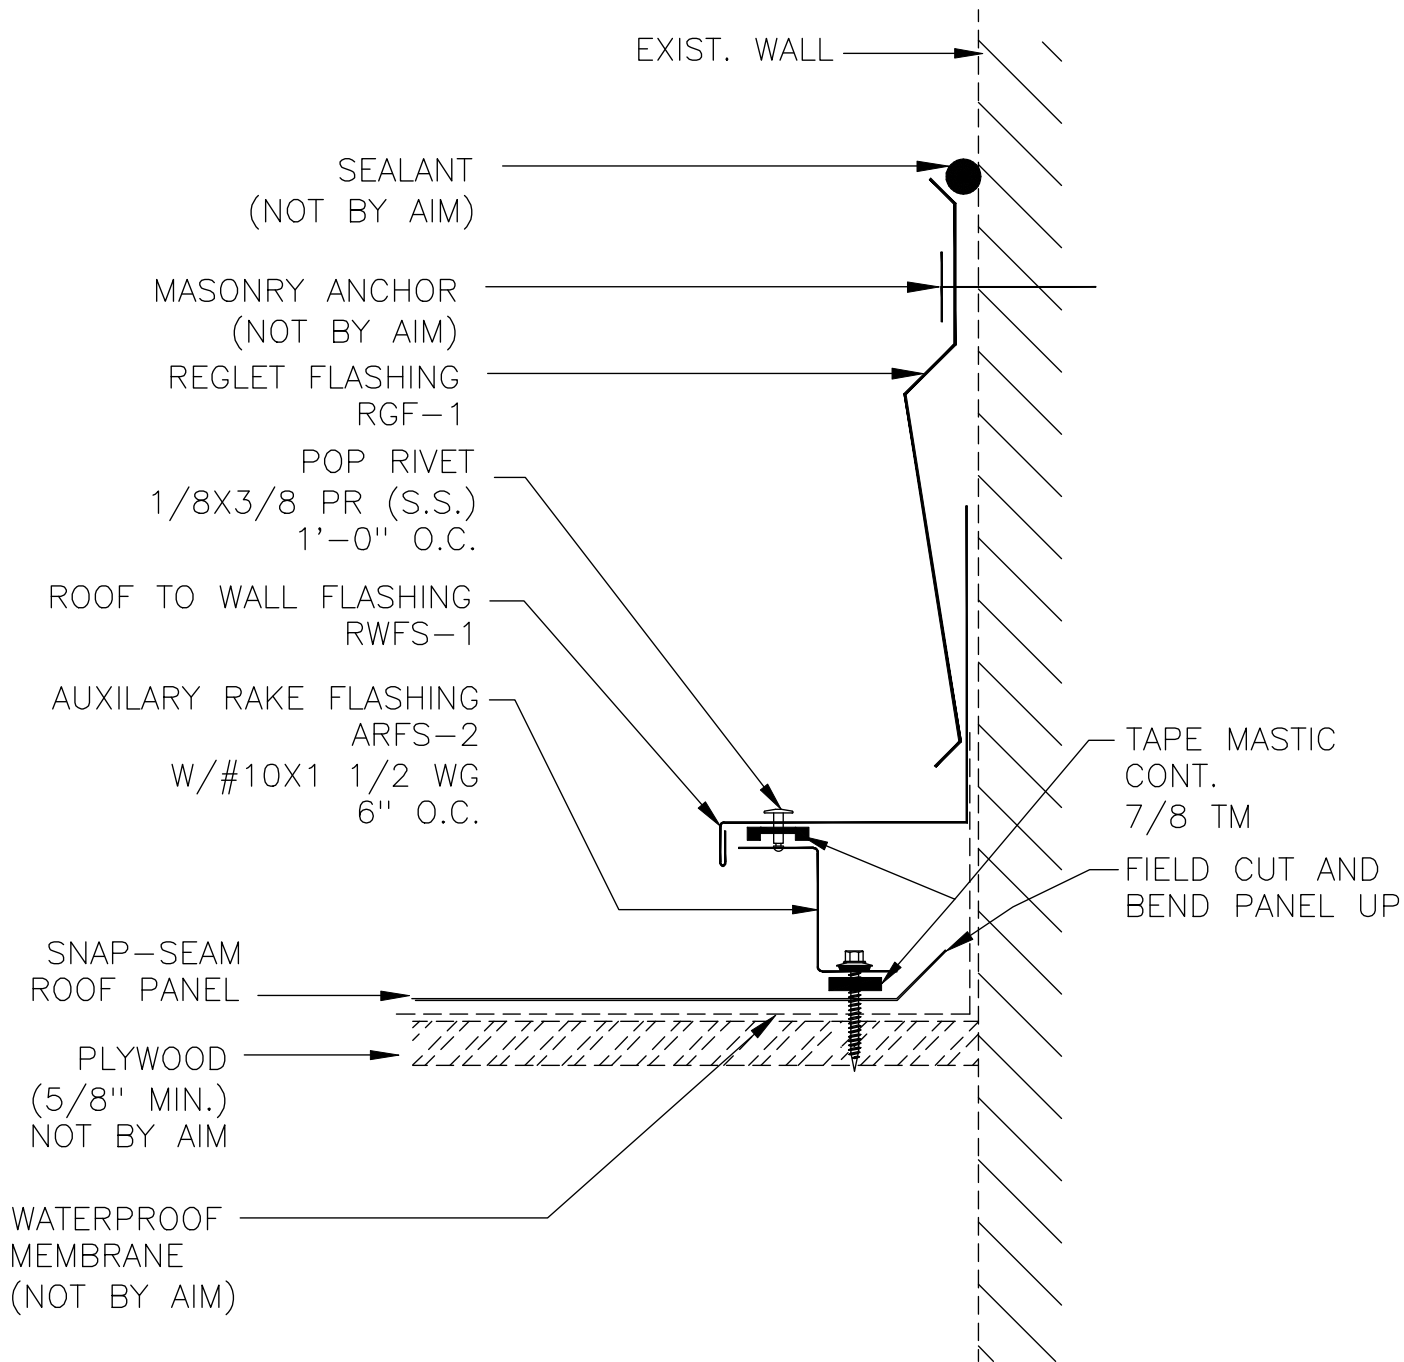

GABLE ROOF TO WALL ON WOOD (ENDING)
FOR SNAP-SEAM PANEL (PINNED CONDITION)

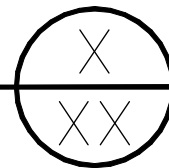

SCALE: NONE

DATE:

DRAWN BY: KP

03/06/09

CHECKED BY:

REVISED BY:

SNAP-SEAM
GABLE ROOF TO WALL
ON WOOD DECKING



DWG NO:

SS.3.B.4