



SLOPE 3 MIN.

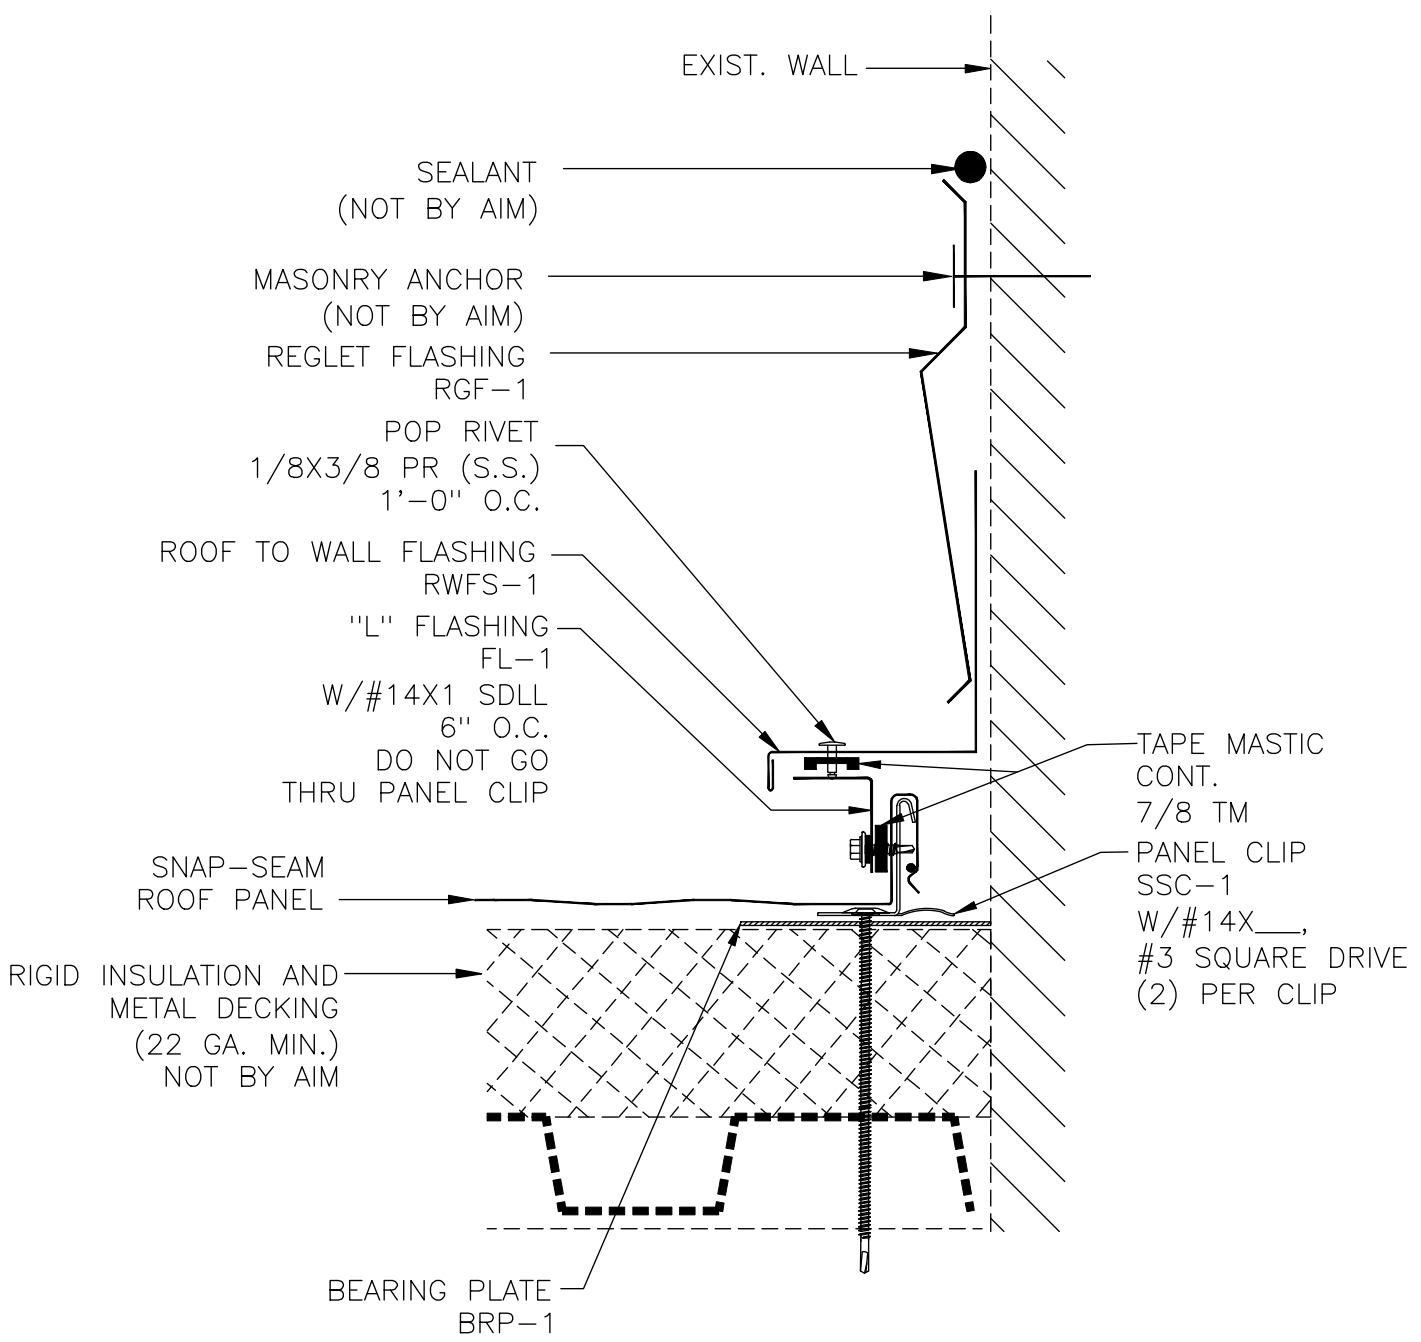


GABLE ROOF TO WALL ON MDRB (STARTING)
 FOR SNAP-SEAM PANELS (FLOATING CONDITION)

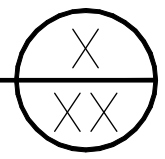

SCALE: NONE	DATE:
DRAWN BY: KP	02/16/09
CHECKED BY:	
REVISED BY:	

SNAP-SEAM
 GABLE ROOF TO WALL
 ON RIGID INSULATION &
 METAL DECK

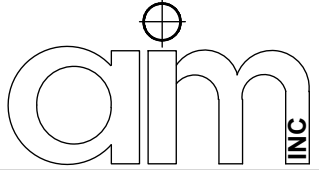

DWG NO: SS.3.E.5