



FIELD CUT AND FOLD

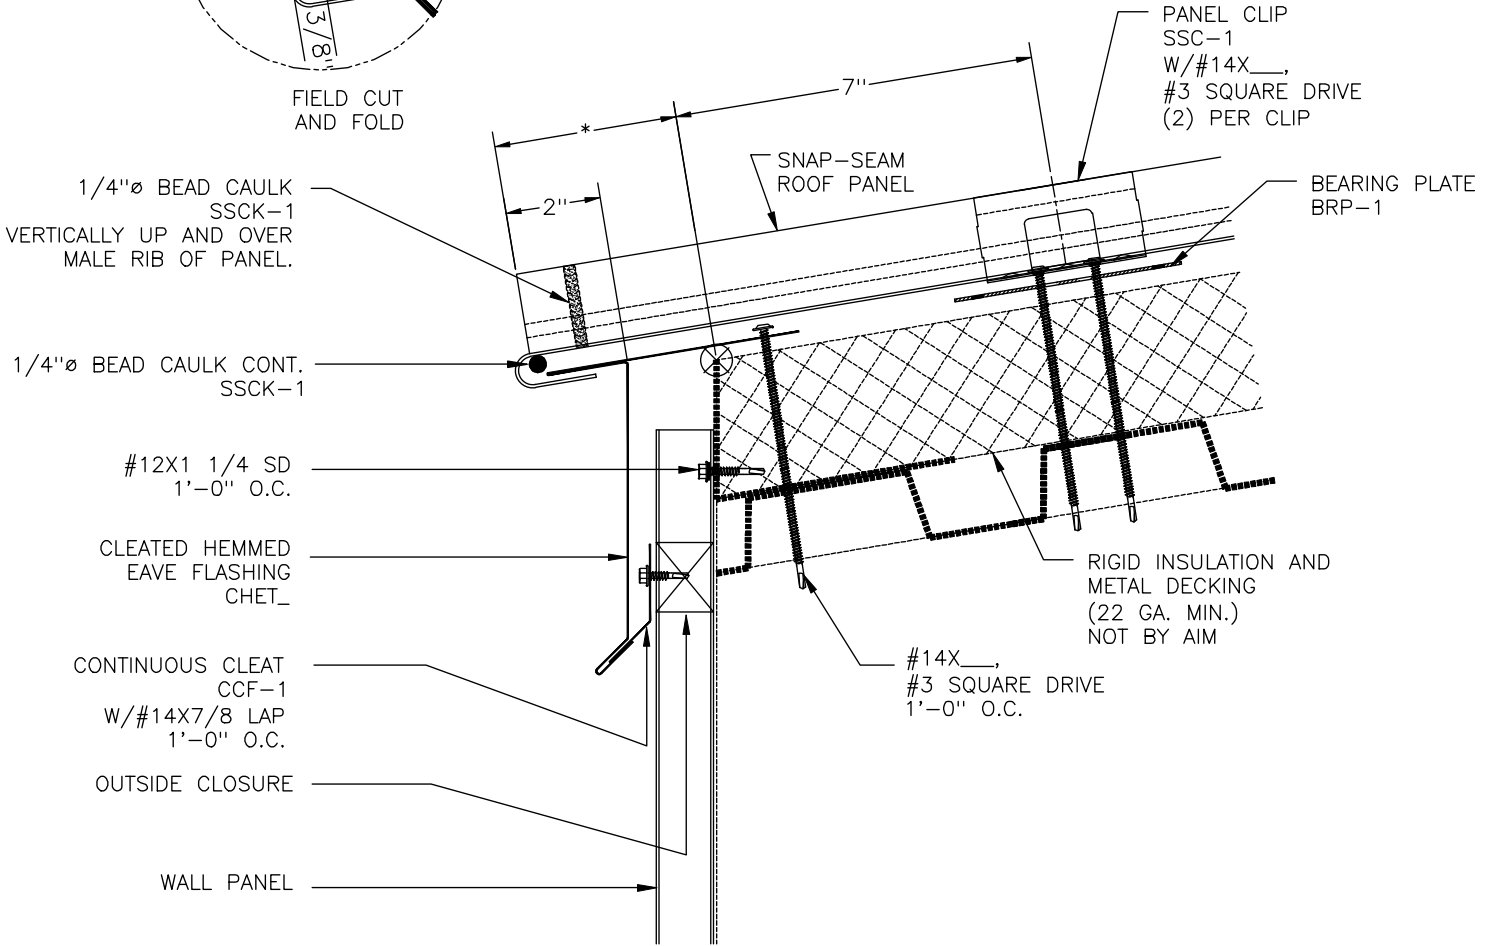

CLEATED HEMMED EAVE ON MDRB
FOR SNAP-SEAM PANELS WITH WALL PANEL

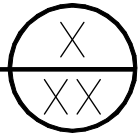

SCALE: NONE	DATE:
DRAWN BY: KP	02/23/09
CHECKED BY:	
REVISED BY:	

SNAP-SEAM CLEATED HEMMED EAVE DETAIL ON RIGID INSULATION AND METAL DECKING



DWG NO: SS.1.A.3