



12
SLOPE 3
MIN.

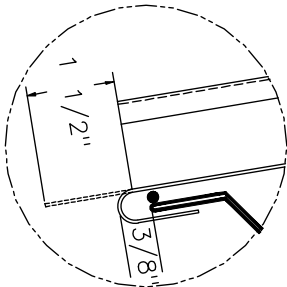

FIELD CUT AND FOLD

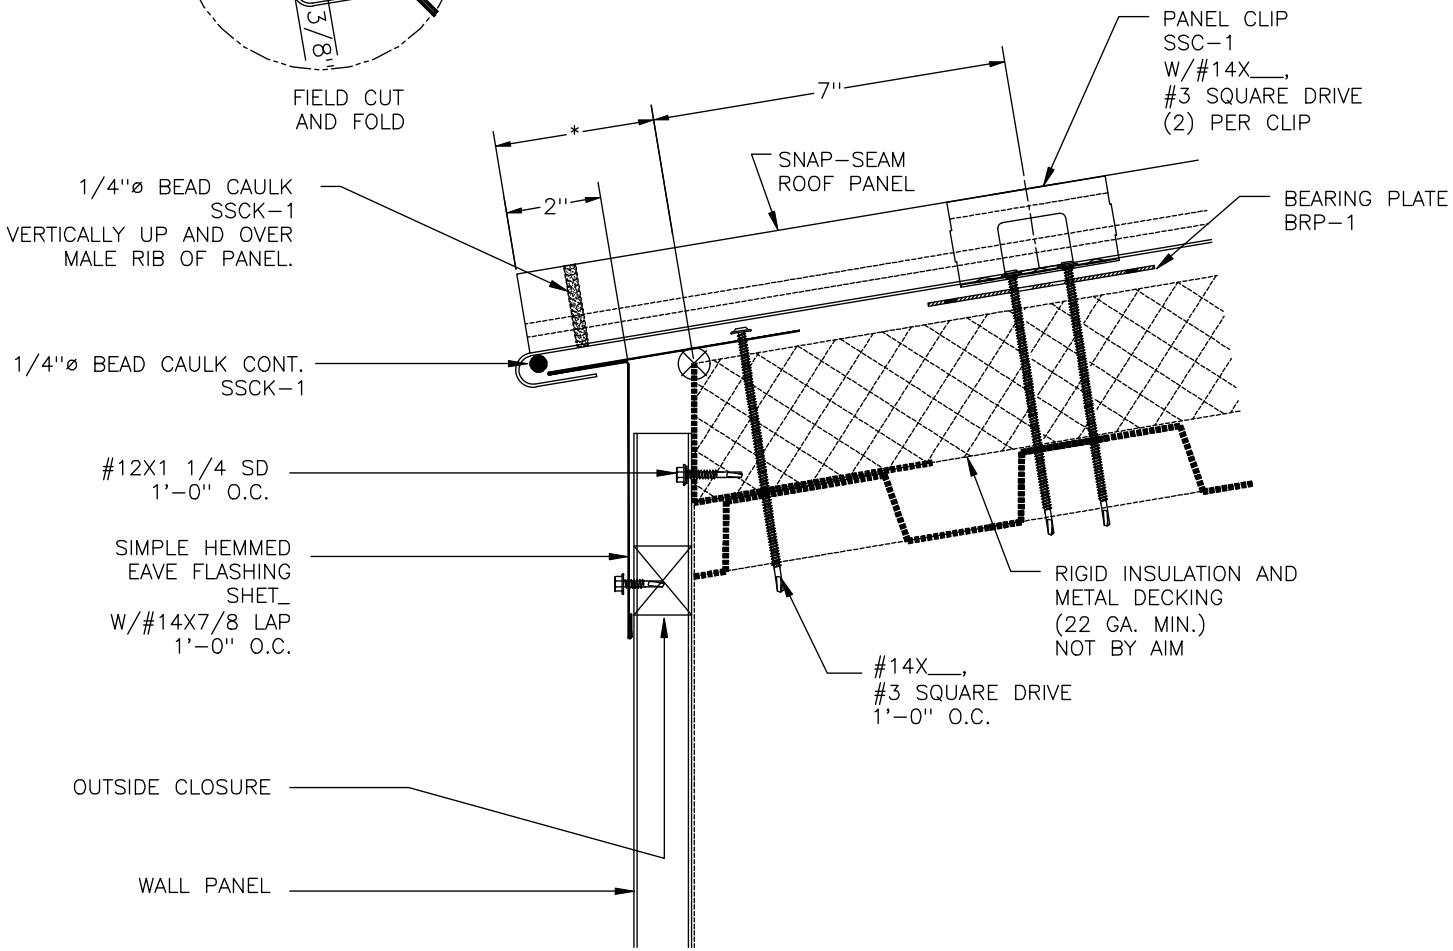

1/4"Ø BEAD CAULK
SSCK-1
VERTICALLY UP AND OVER
MALE RIB OF PANEL.

1/4"Ø BEAD CAULK CONT.
SSCK-1

#12X1 1/4 SD
1'-0" O.C.

SIMPLE HEMMED
EAVE FLASHING
SHET.
W/#14X7/8 LAP
1'-0" O.C.

OUTSIDE CLOSURE

WALL PANEL

PANEL CLIP
SSC-1
W/#14X____,
#3 SQUARE DRIVE
(2) PER CLIP


BEARING PLATE
BRP-1

SNAP-SEAM
ROOF PANEL

RIGID INSULATION AND
METAL DECKING
(22 GA. MIN.)
NOT BY AIM


#14X____,
#3 SQUARE DRIVE
1'-0" O.C.

SIMPLE HEMMED EAVE ON MDRB
FOR SNAP-SEAM PANELS WITH WALL PANEL

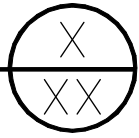

SCALE: NONE	DATE:
DRAWN BY: KP	02/23/09
CHECKED BY:	
REVISED BY:	

SNAP-SEAM SIMPLE
HEMMED EAVE DETAIL
ON RIGID INSULATION
AND METAL DECKING



DWG NO: SS.1.A.6