



12
SLOPE 3
MIN.

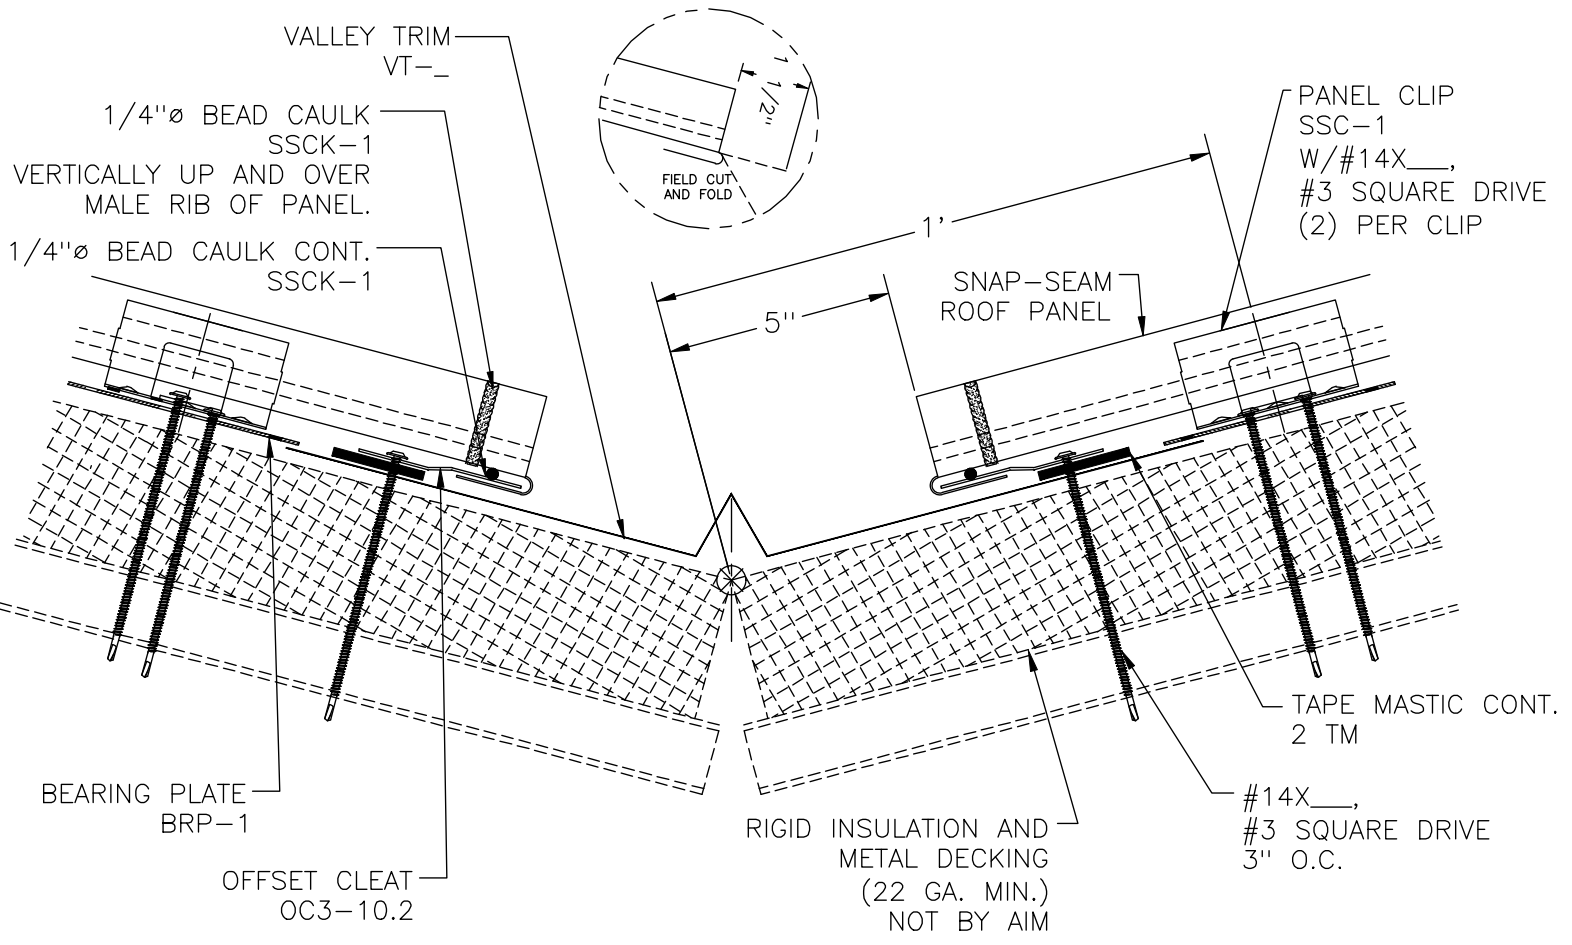

NOTE: AT VALLEY FLASHING LAP 2" MAX.
2 TM ACROSS THE LAP WITH
(6) #14X1 SDLL ROOF FASTENERS.

STANDARD VALLEY ON MDRB
FOR HEMMED SNAP-SEAM PANELS

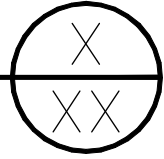

SCALE: NONE	DATE:
DRAWN BY: KP	02/12/09
CHECKED BY:	
REVISED BY:	

HEMMED SNAP-SEAM
STANDARD VALLEY
ON RIGID INSULATION
AND METAL DECKING



DWG NO: SS.8.A.3