

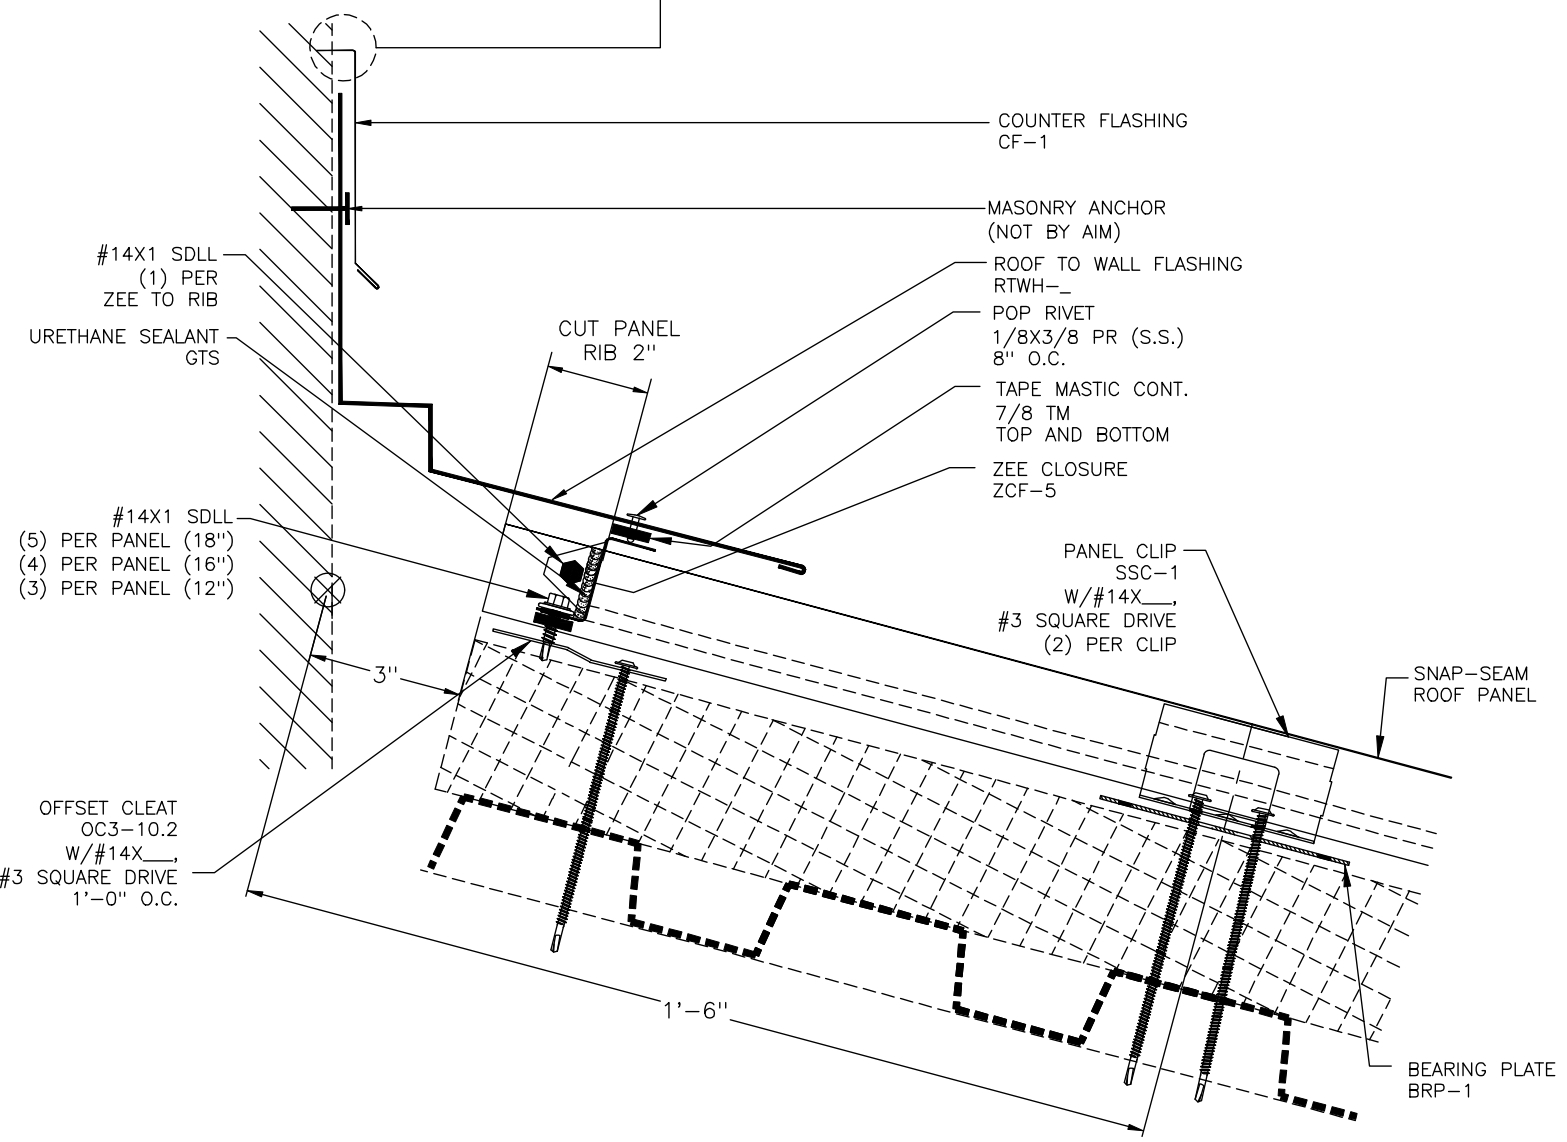


12  
SLOPE 3 MIN.

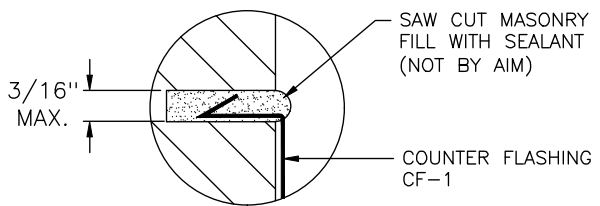

HIGH SIDE ROOF TO WALL PANELS ON MDRB  
FOR SNAP-SEAM PANELS WITH ZEE CLOSURE

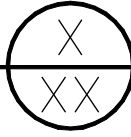

SCALE: NONE	DATE:
DRAWN BY: KP	02/17/09
CHECKED BY:	
REVISED BY:	

SNAP-SEAM HIGH SIDE  
ROOF TO WALL  
W/ZEE CLOSURE  
ON RIGID INSULATION  
& METAL DECK



DWG NO: SS.4.A.3