

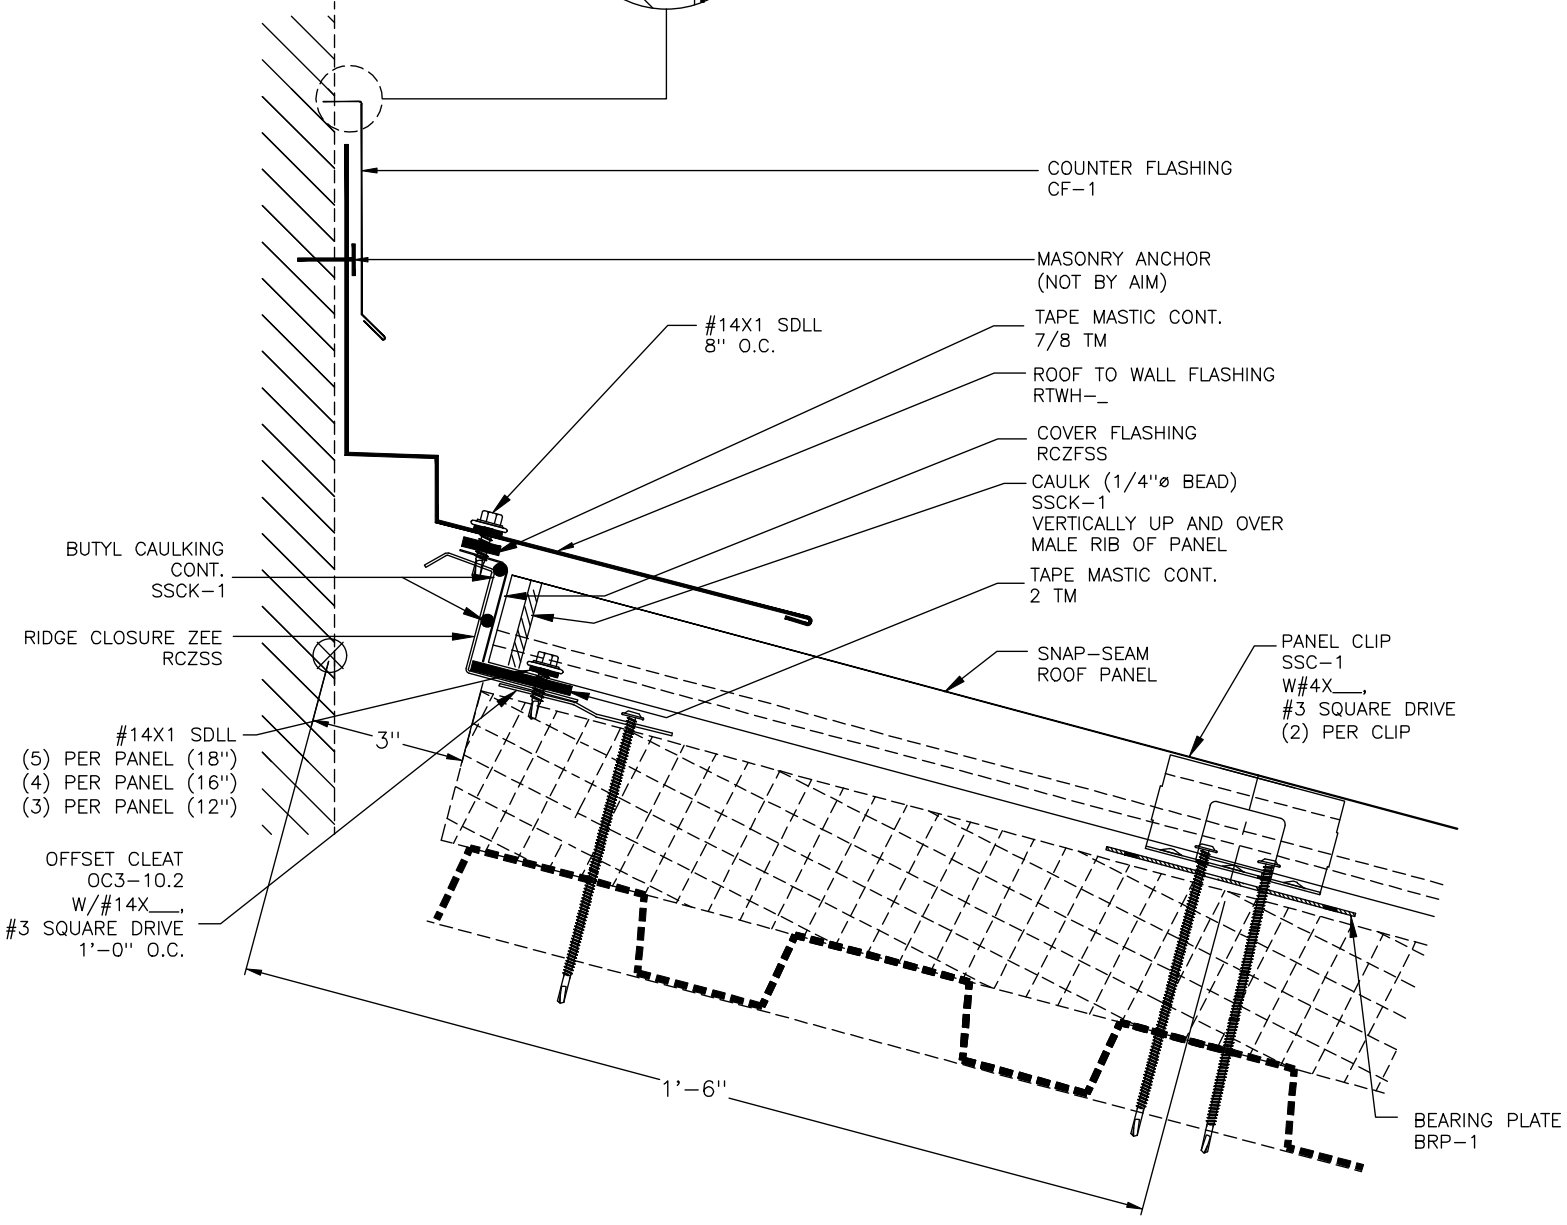


12
SLOPE 3 MIN.

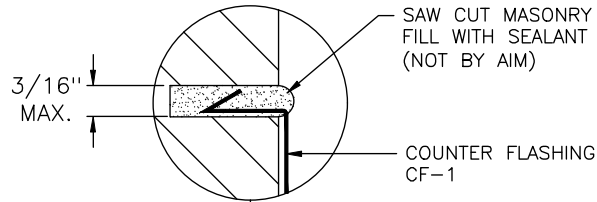

HIGH SIDE ROOF TO WALL PANELS ON MDRB
FOR SNAP-SEAM PANELS WITH RIDGE ZEE CLOSURE

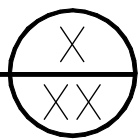

SCALE: NONE	DATE:
DRAWN BY: DC	04/28/08
CHECKED BY:	
REVISED BY: KP	02/27/09

SNAP-SEAM HIGH SIDE
ROOF TO WALL
W/RIDGE CLOSURE ZEE
ON RIGID INSULATION
& METAL DECK



DWG NO: SS.4.A.6