



12  
SLOPE 3 MIN.

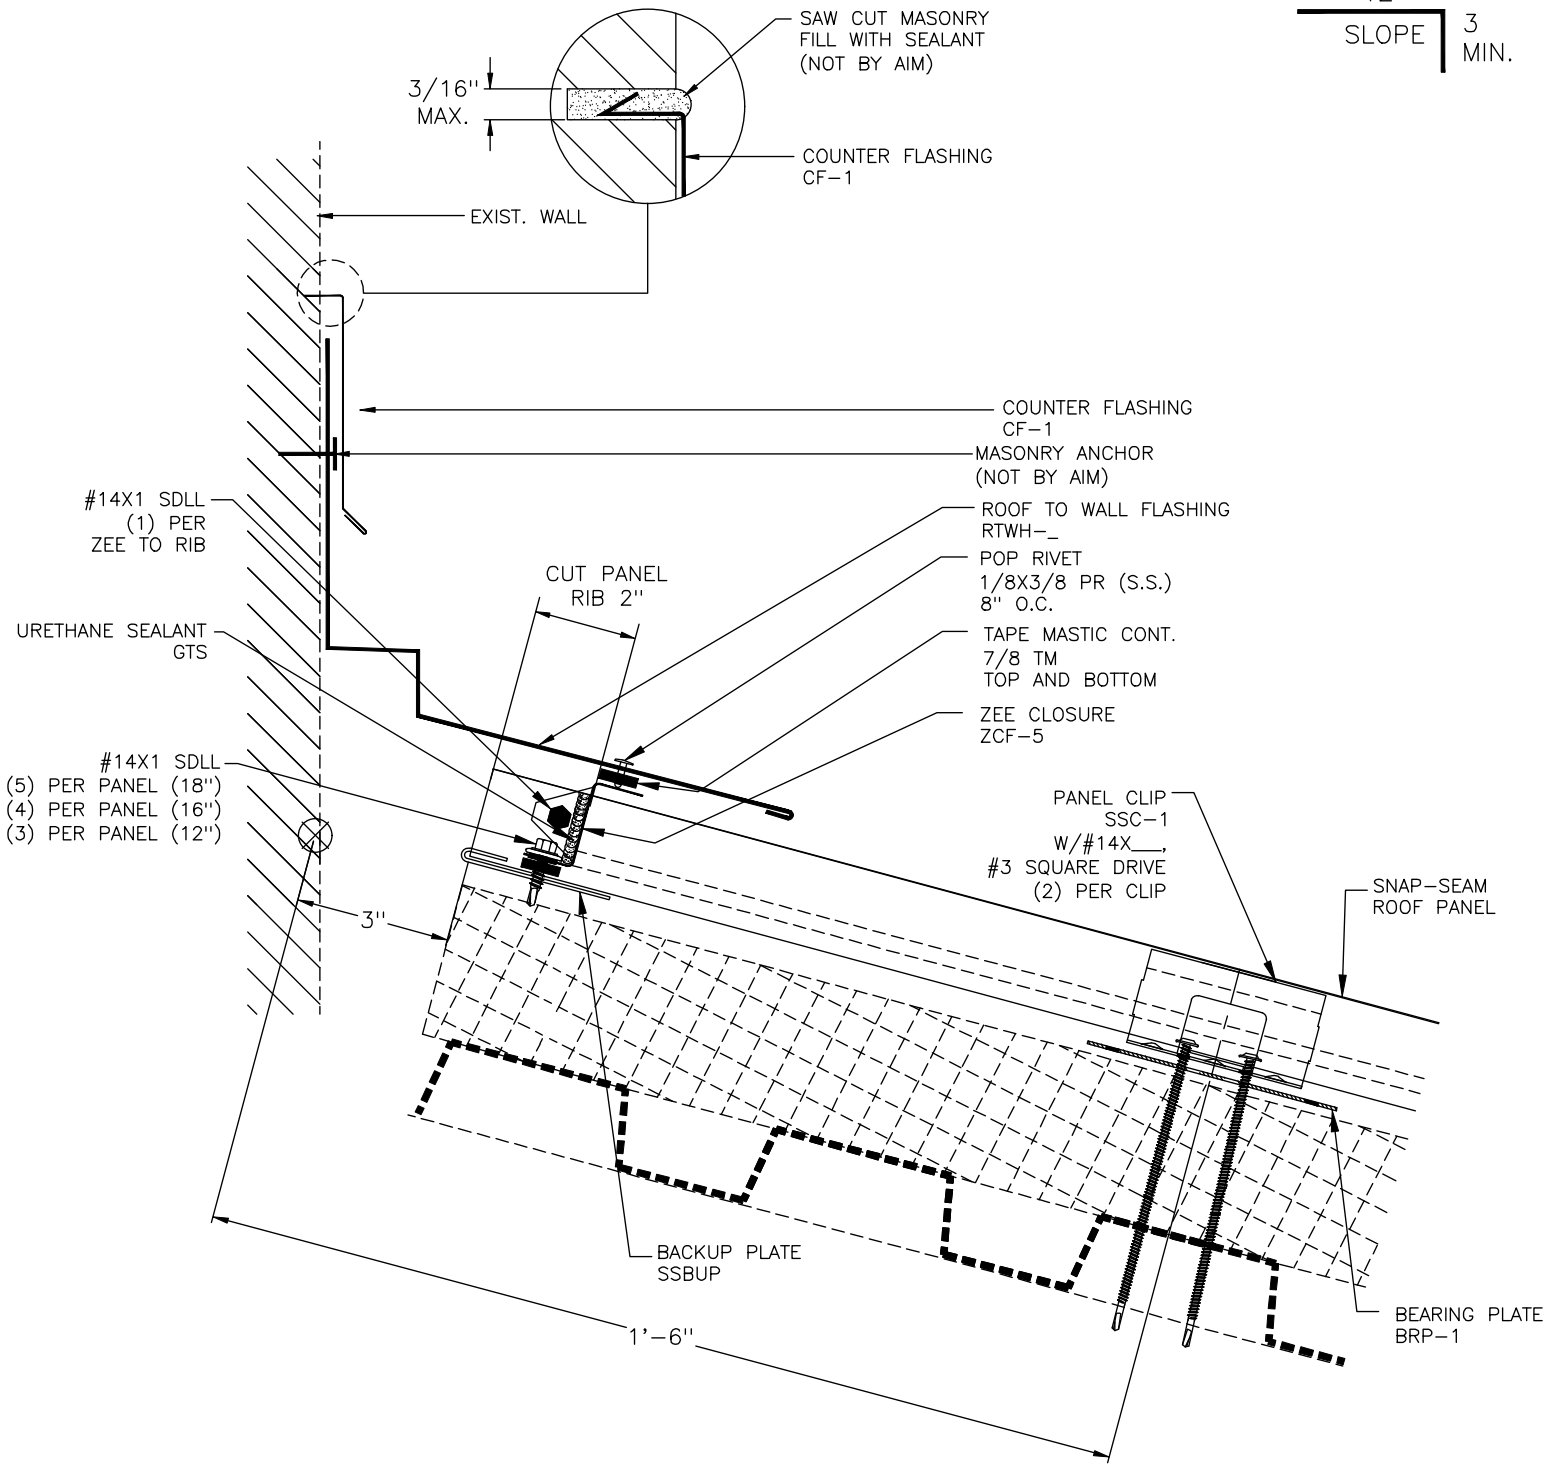

HIGH SIDE ROOF TO WALL PANELS ON MDRB  
FOR SNAP-SEAM PANELS WITH ZEE CLOSURE

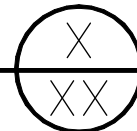

SCALE: NONE

DATE:

SNAP-SEAM HIGH SIDE  
ROOF TO WALL  
W/ZEE CLOSURE  
ON RIGID INSULATION  
& METAL DECK



DRAWN BY: KP

03/02/09

CHECKED BY:

REVISED BY:

DWG NO:

SS.4.D.3