



12
SLOPE 3
MIN.

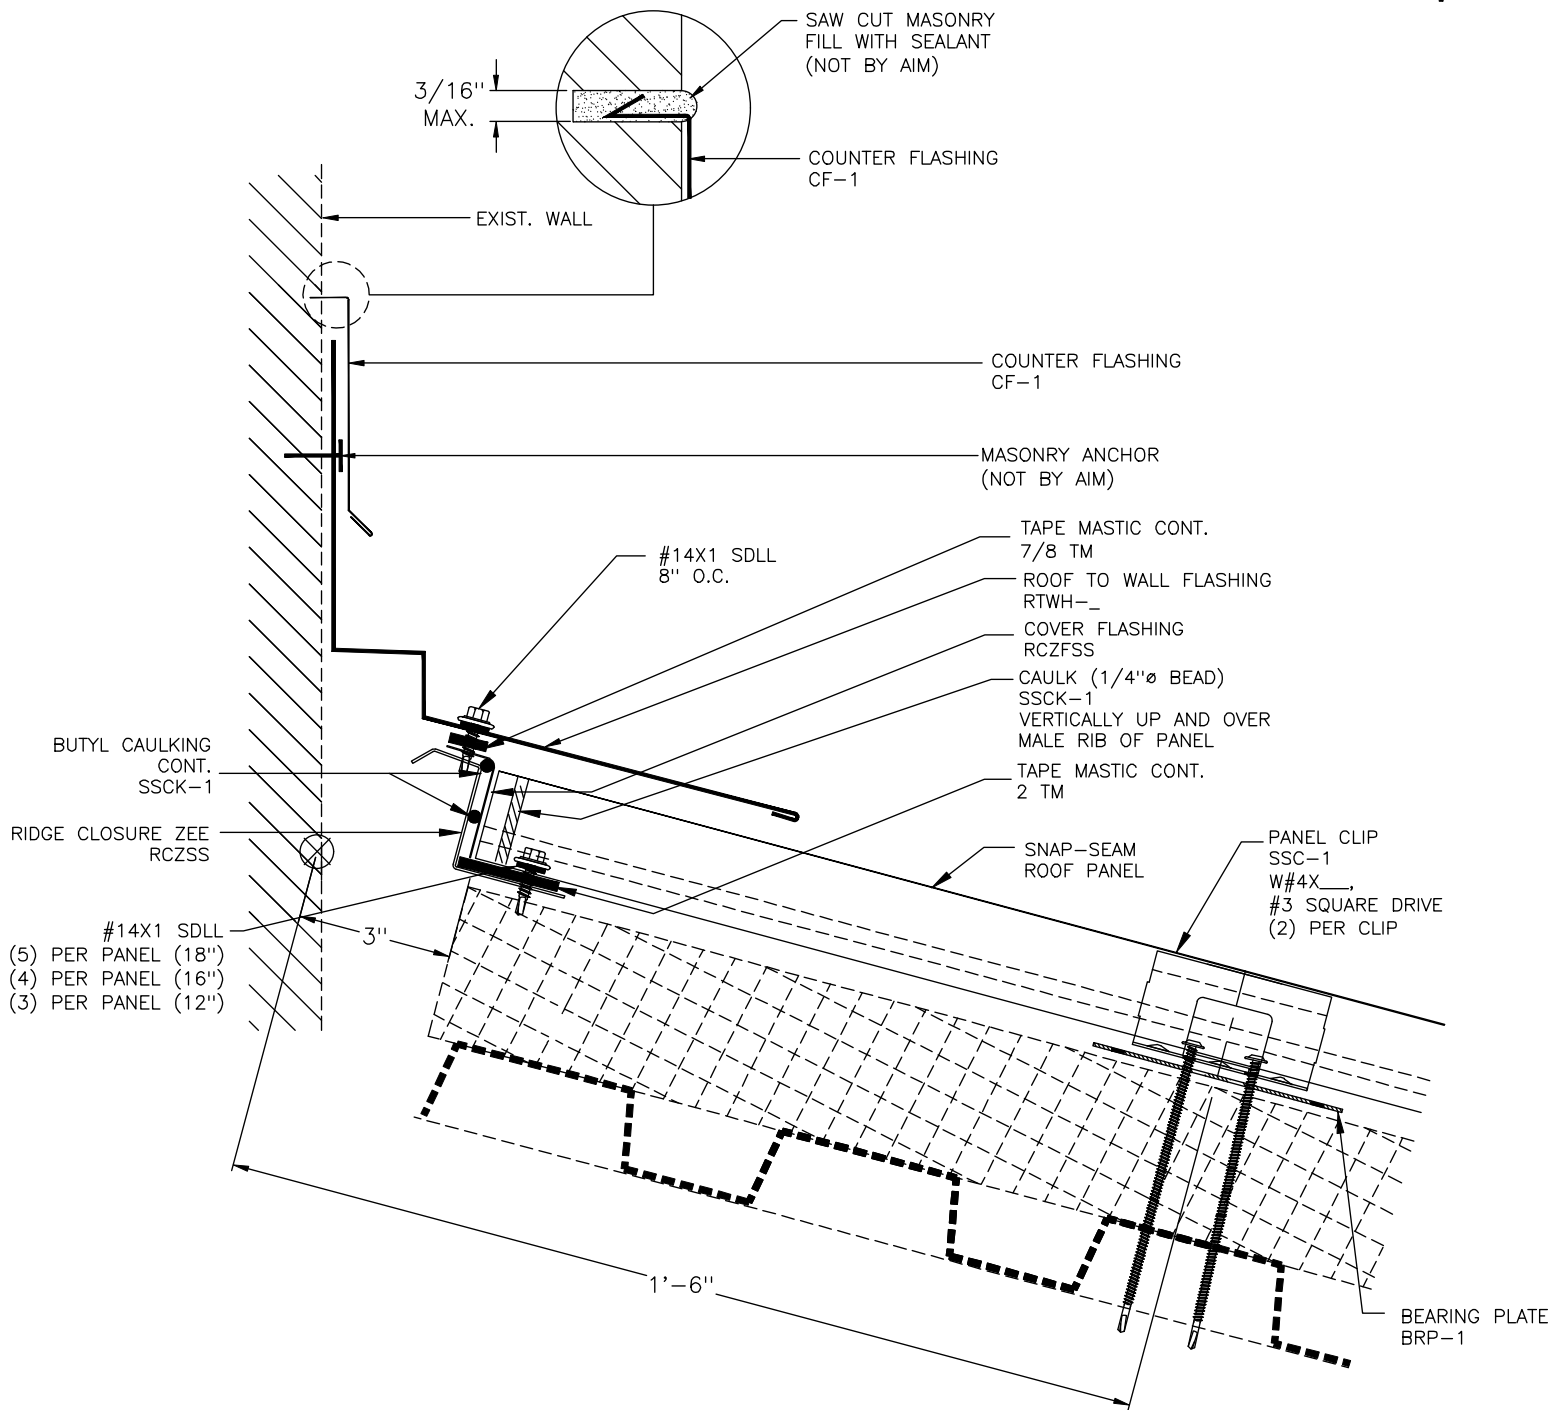


HIGH SIDE ROOF TO WALL PANELS ON MDRB
FOR SNAP-SEAM PANELS WITH RIDGE ZEE CLOSURE

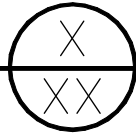

SCALE: NONE	DATE:
DRAWN BY: KP	03/02/09
CHECKED BY:	
REVISED BY:	

SNAP-SEAM HIGH SIDE
ROOF TO WALL
W/RIDGE CLOSURE ZEE
ON RIGID INSULATION
& METAL DECK

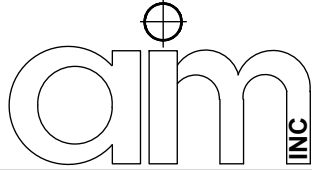

DWG NO: SS.4.D.6