



12
SLOPE 3
MIN.

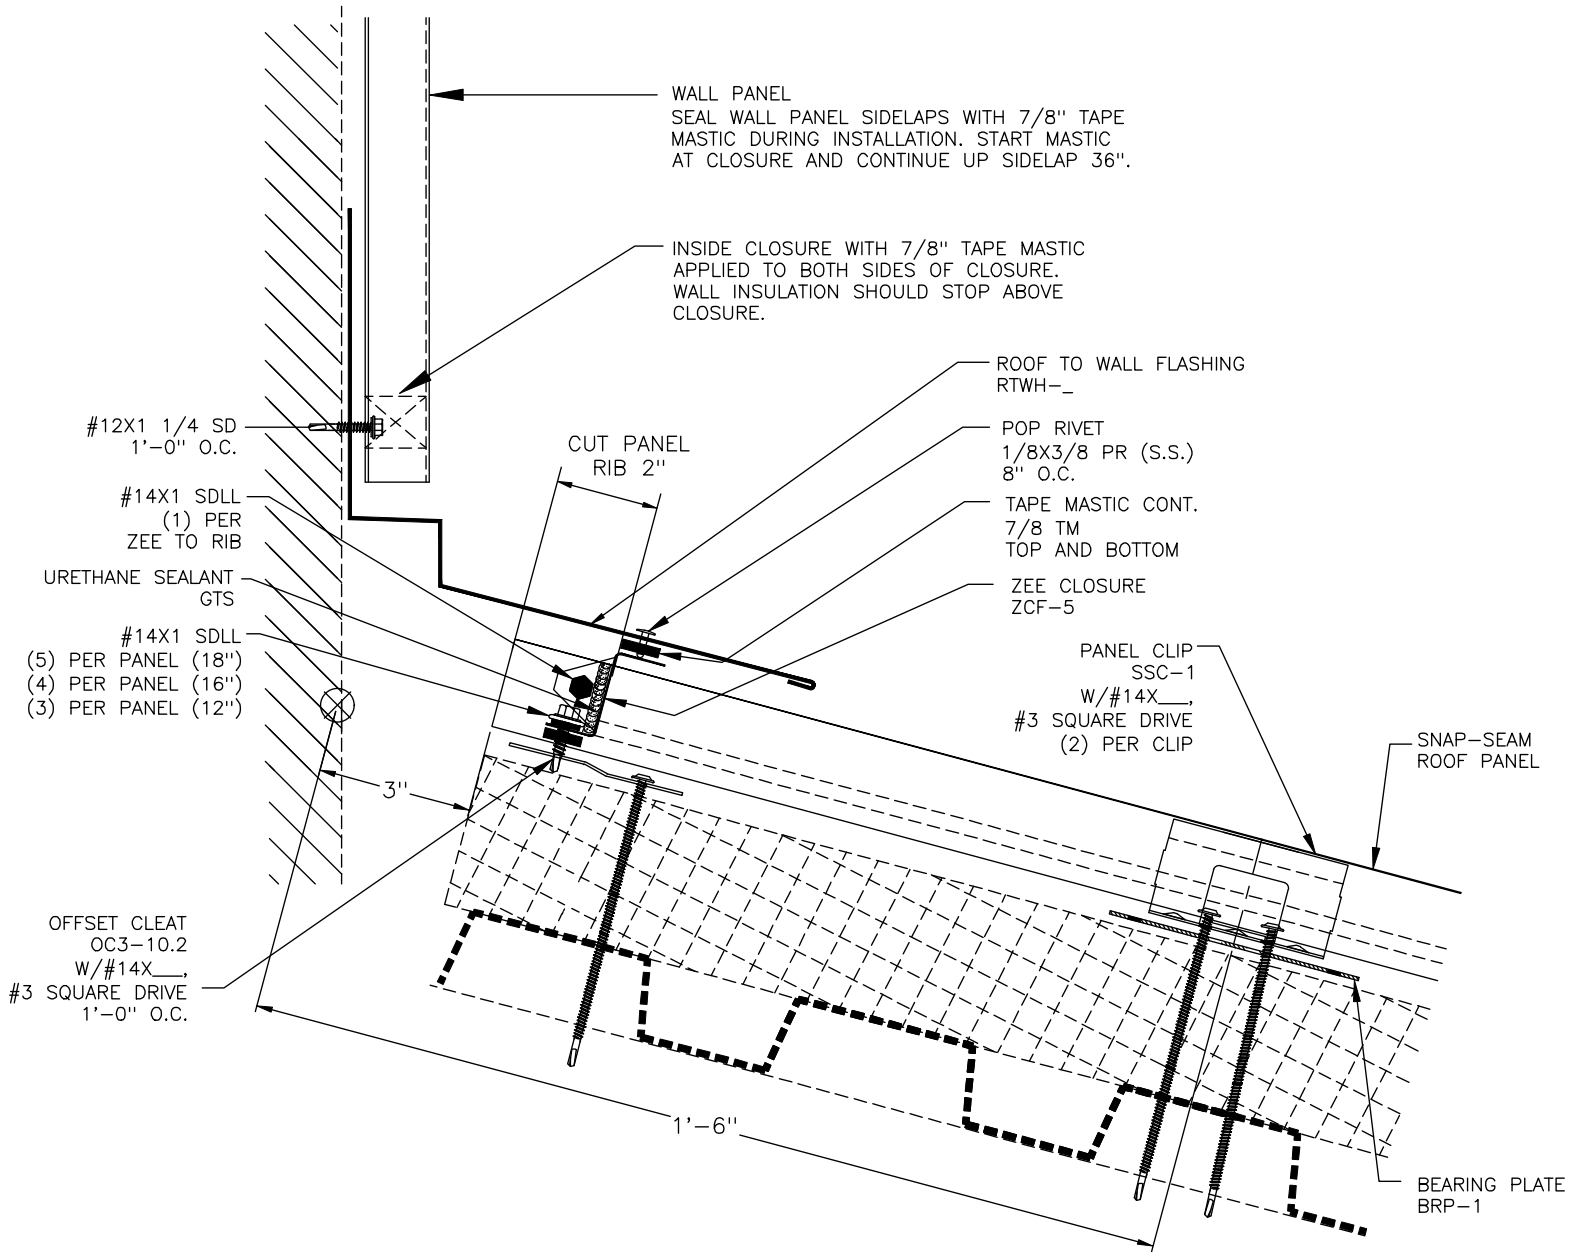


HIGH SIDE ROOF TO WALL PANELS ON MDRB
FOR SNAP-SEAM PANELS WITH ZEE CLOSURE

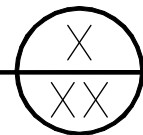

SCALE: NONE

DATE:

SNAP-SEAM HIGH SIDE
ROOF TO WALL
W/ZEE CLOSURE
ON RIGID INSULATION
& METAL DECK

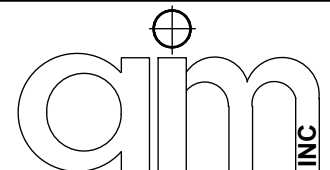

DRAWN BY: KP

02/17/09

CHECKED BY:

REVISED BY:

DWG NO:

SS.4.C.3