



12
SLOPE 3
MIN.

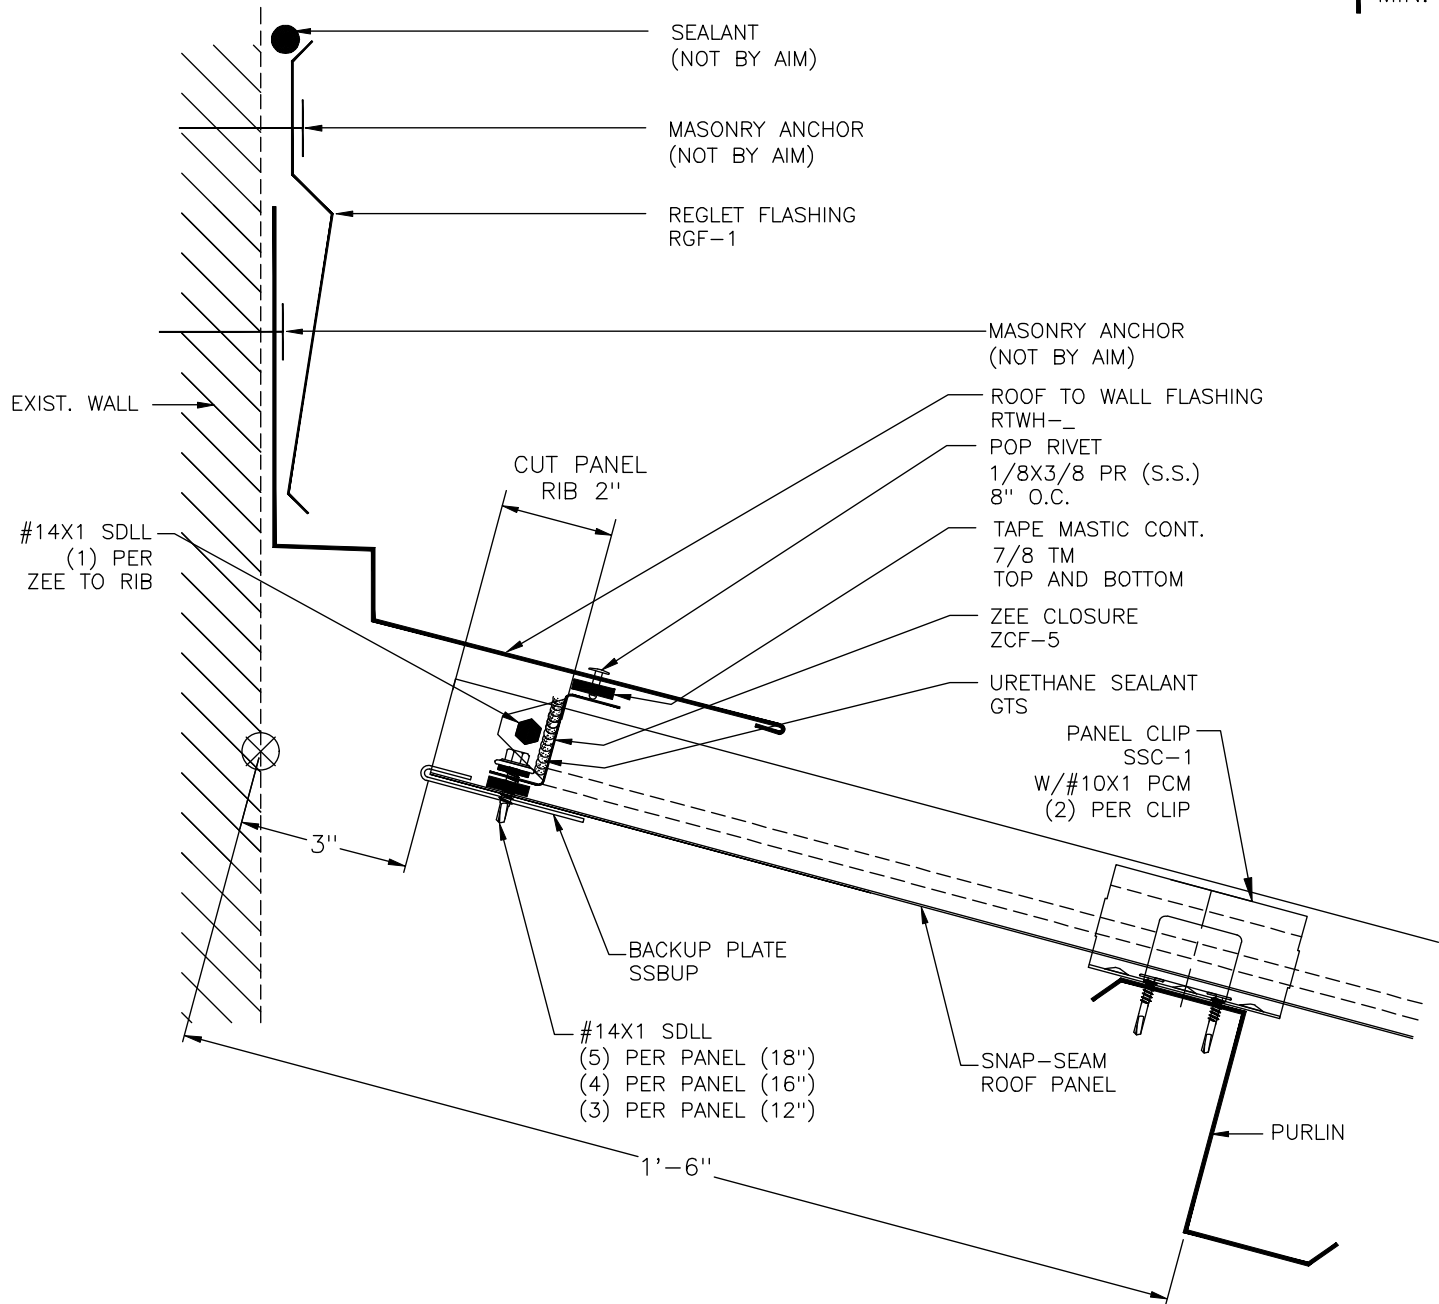

HIGH SIDE ROOF TO WALL PANELS ON FRAMING
FOR SNAP-SEAM PANELS WITH ZEE CLOSURE

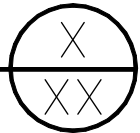

SCALE: NONE

DATE:


DRAWN BY: KP

03/02/09

CHECKED BY:

REVISED BY:

SNAP-SEAM HIGH SIDE
ROOF TO WALL
W/ZEE CLOSURE
ON FRAMING

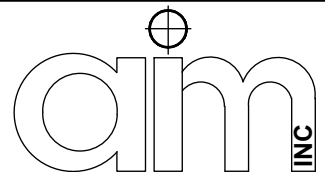

DWG NO:

SS.4.E.1