



12  
SLOPE 3  
MIN.

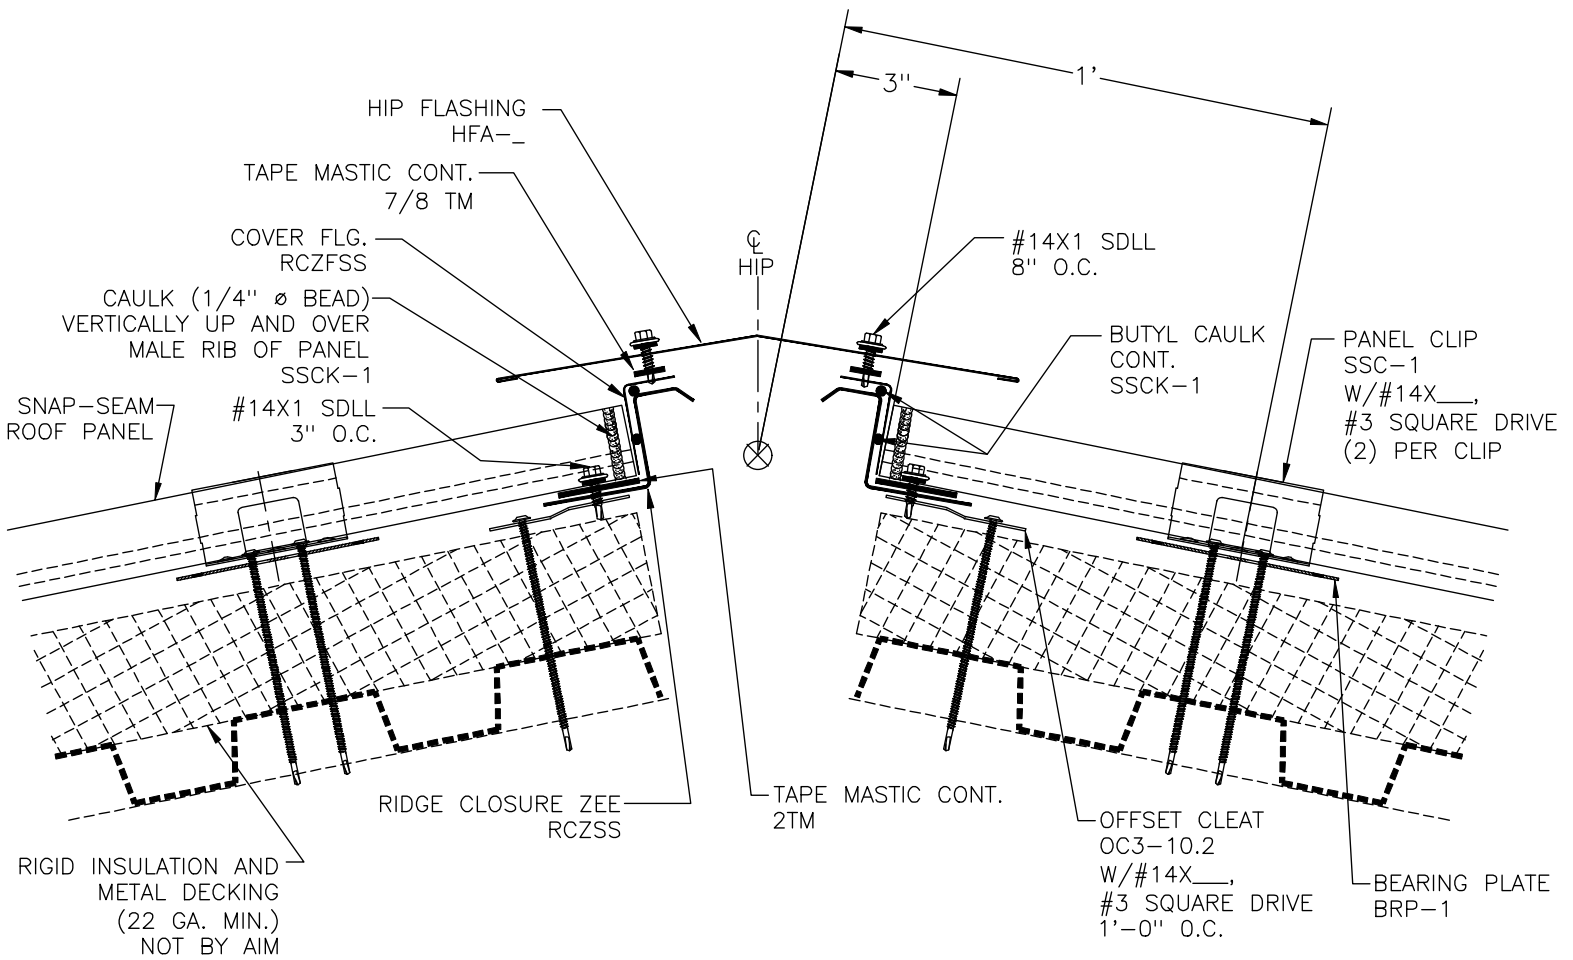

STANDARD HIP ON MDRB  
FOR SNAP-SEAM PANELS WITH RIDGE CLOSURE ZEE

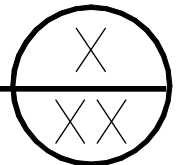

SCALE: NONE

DATE:

SNAP-SEAM STANDARD HIP  
W/RIDGE CLOSURE ZEE  
ON RIGID INSULATION  
AND METAL DECK



DRAWN BY: KP

02/27/09

CHECKED BY:

REVISED BY:

DWG NO:

SS.7.A.6