



12
SLOPE 3
MIN.

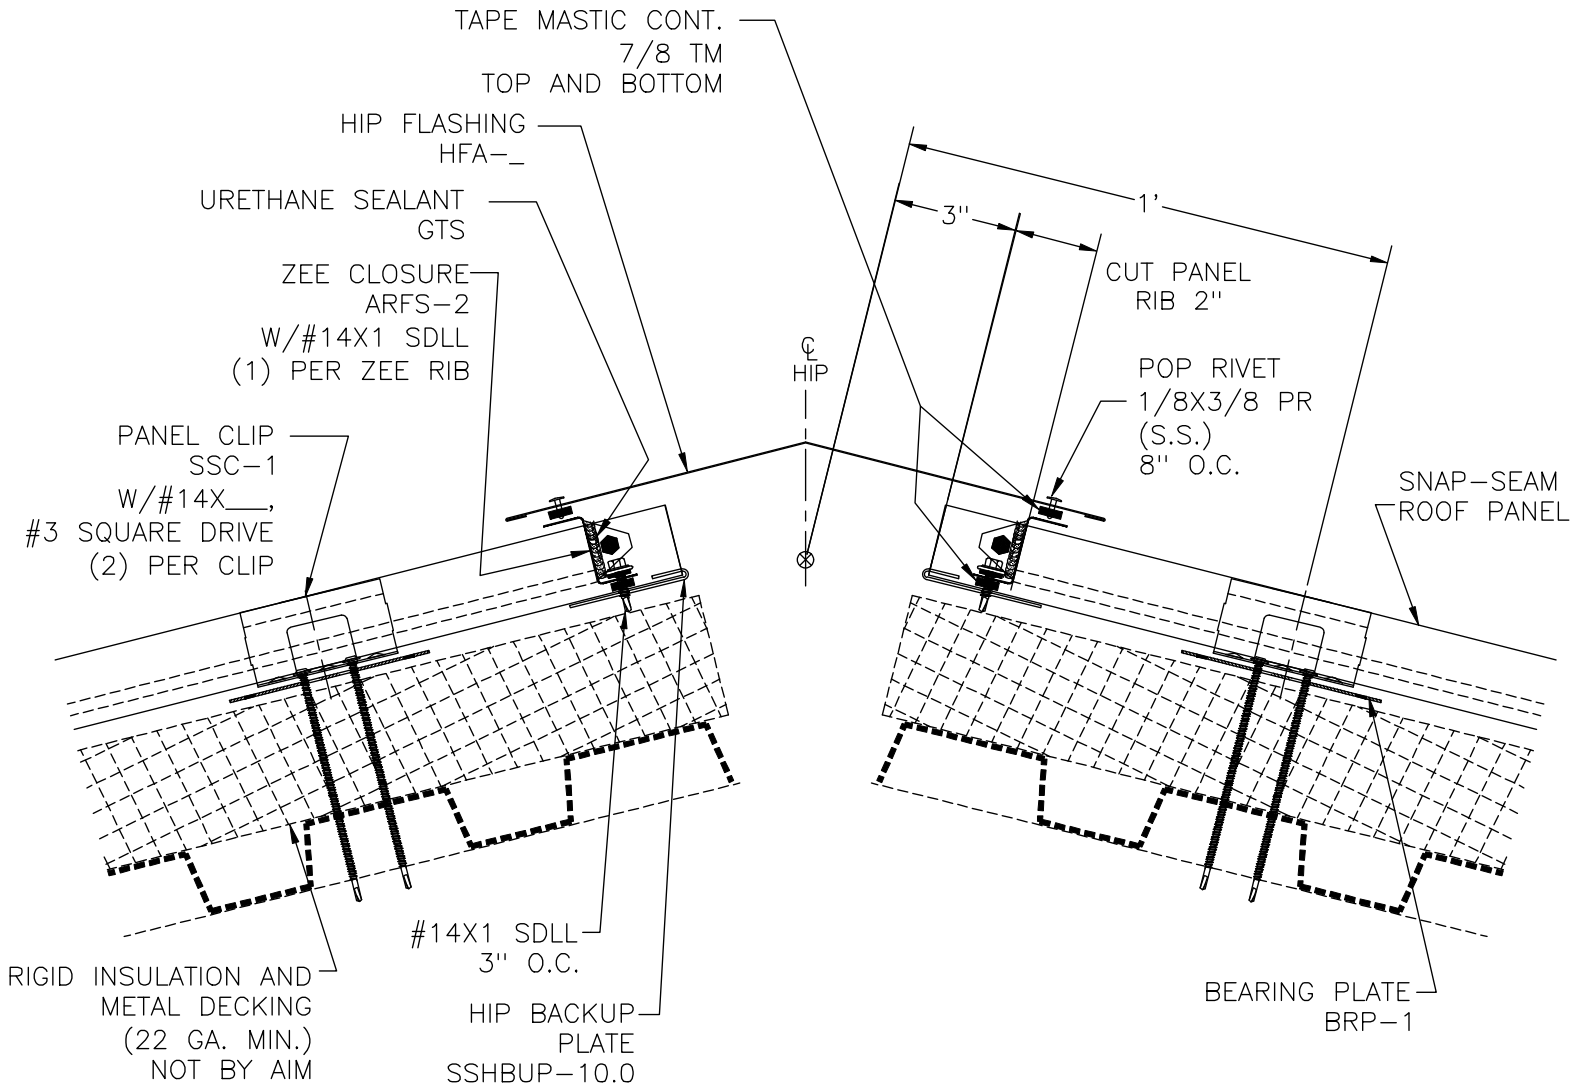


STANDARD HIP ON MDRB
FOR SNAP-SEAM PANELS WITH ZEE CLOSURE

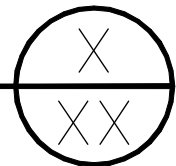

SCALE: NONE

DATE:

SNAP-SEAM STANDARD HIP
W/ZEE CLOSURE
ON RIGID INSULATION
AND METAL DECK

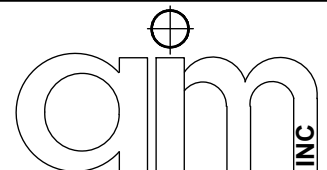

DRAWN BY: KP

03/02/09

CHECKED BY:

REVISED BY:

DWG NO:

SS.7.B.3