



12  
SLOPE 3  
MIN.

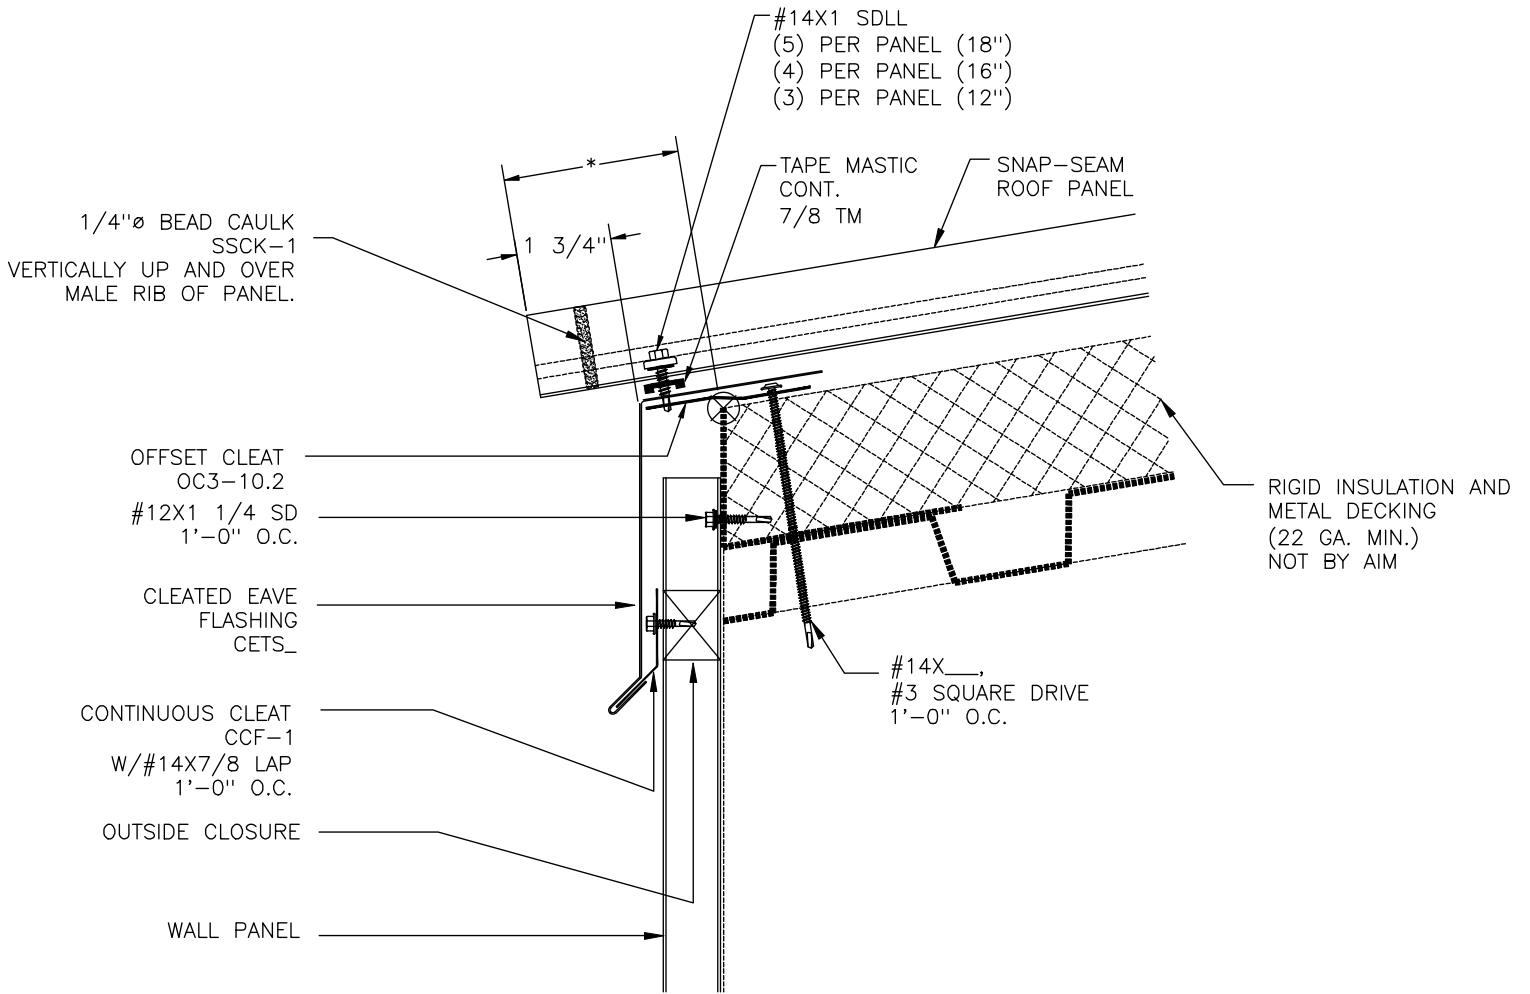


CLEATED EAVE ON MDRB  
FOR SNAP-SEAM PANELS WITH WALL PANEL

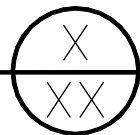

SCALE: NONE	DATE:
DRAWN BY: KP	03/02/09
CHECKED BY:	
REVISED BY:	

SNAP-SEAM CLEATED  
EAVE DETAIL  
ON RIGID INSULATION  
AND METAL DECKING

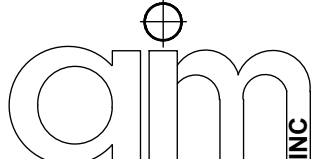

DWG NO: SS.1.B.3