



12  
SLOPE 3  
MIN.

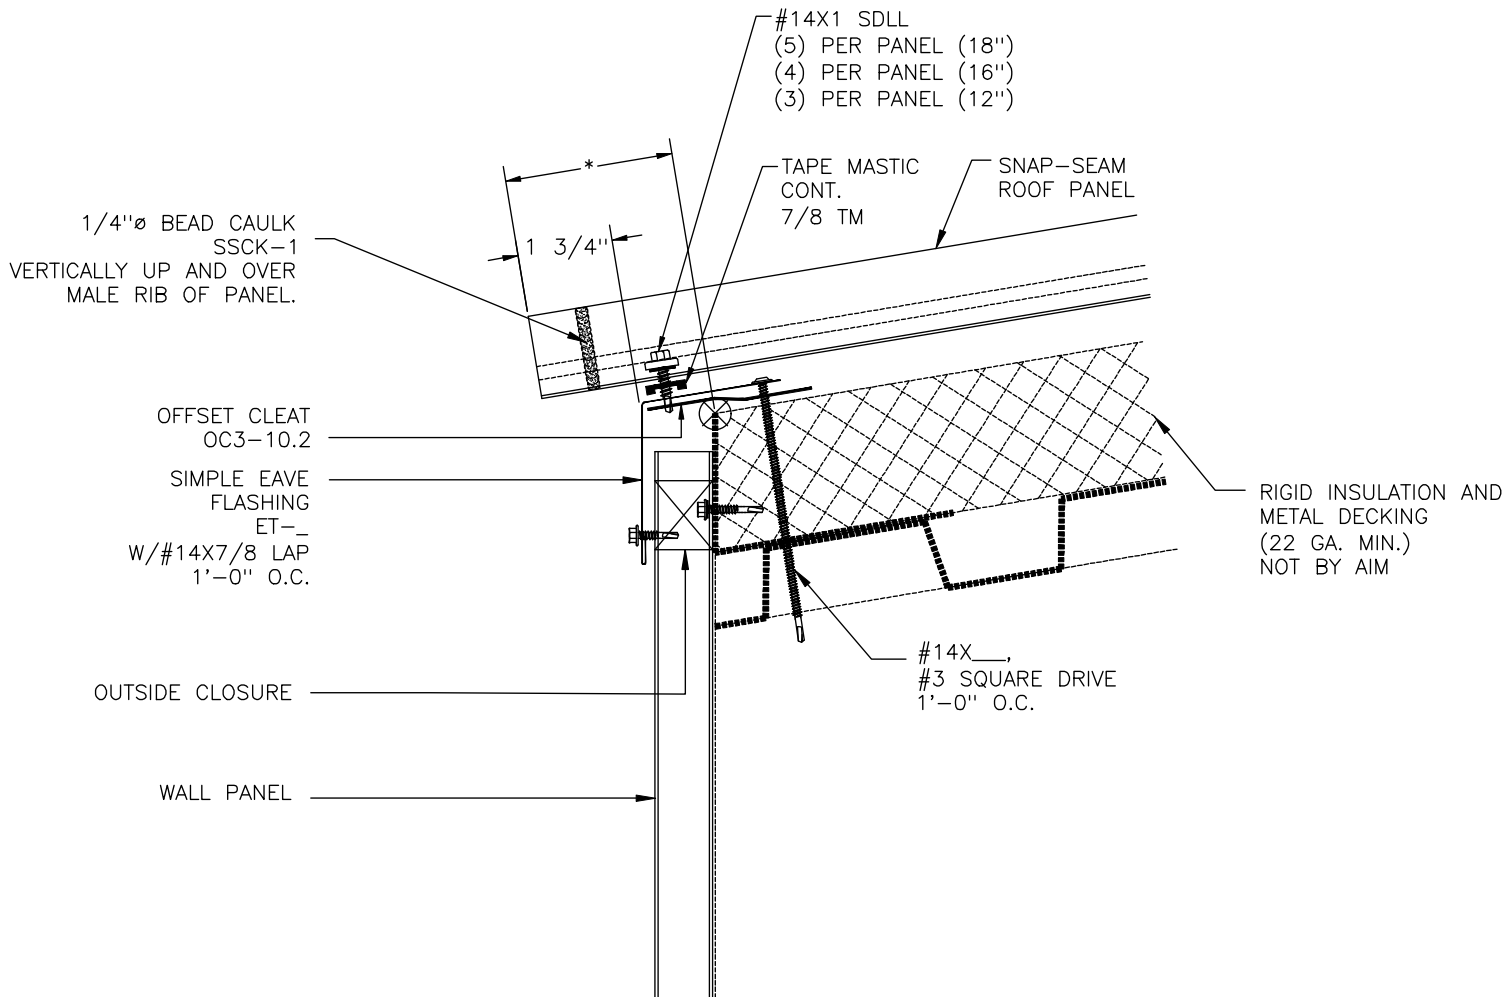

SIMPLE EAVE ON MDRB  
FOR SNAP-SEAM PANELS WITH WALL PANEL

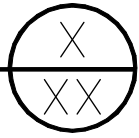

SCALE: NONE	DATE:
DRAWN BY: KP	03/02/09
CHECKED BY:	
REVISED BY:	

SNAP-SEAM SIMPLE  
EAVE DETAIL  
ON RIGID INSULATION  
AND METAL DECKING

DWG NO: SS.1.B.6