



12  
SLOPE 3  
MIN.

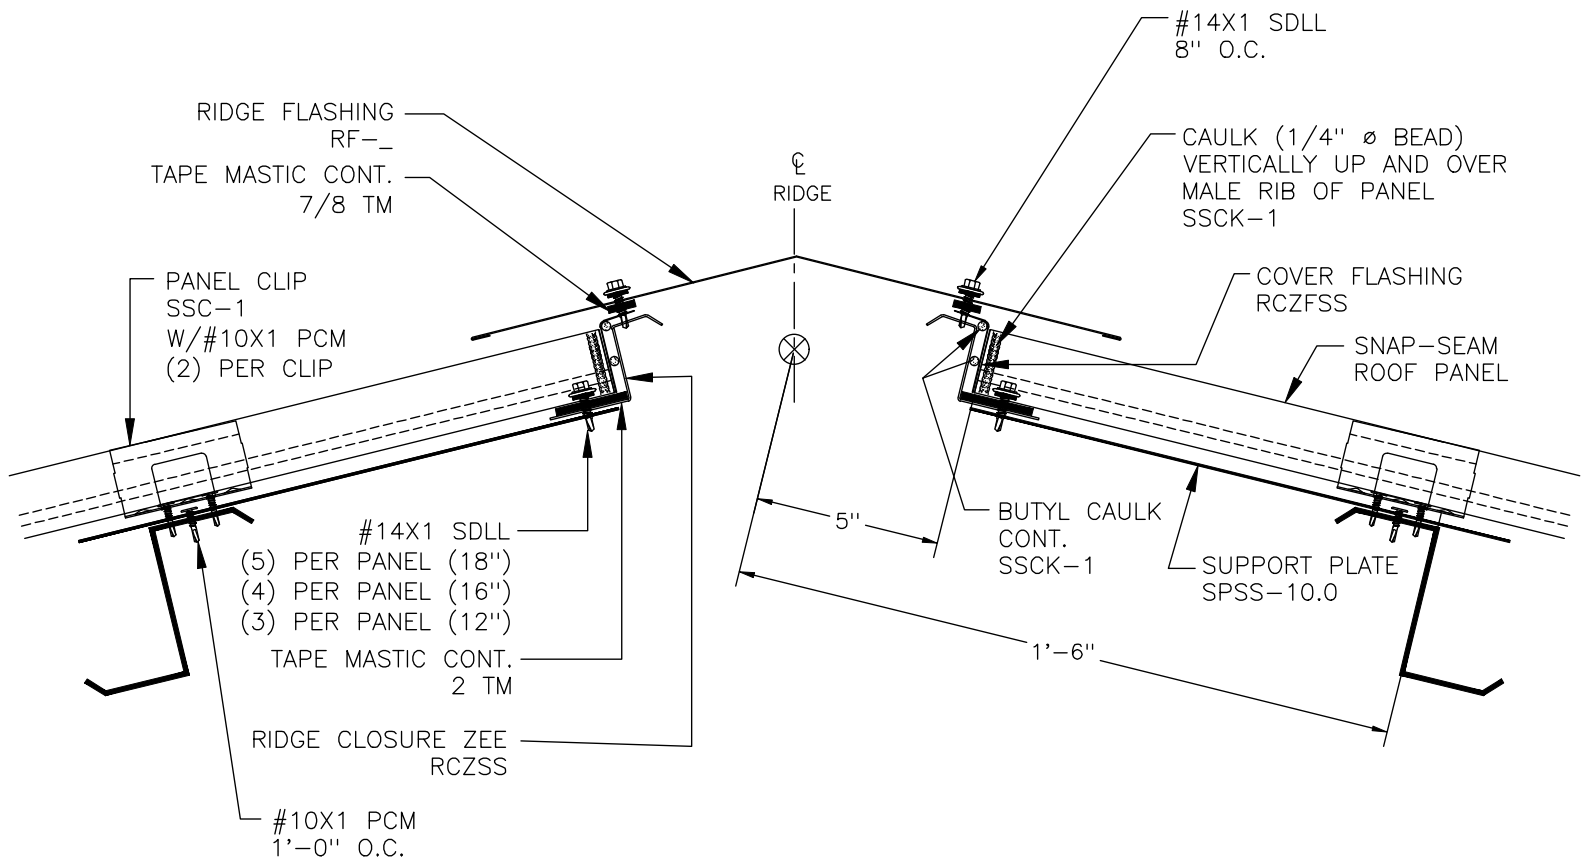

STANDARD RIDGE ON FRAMING  
FOR SNAP-SEAM PANELS WITH RIDGE CLOSURE ZEE

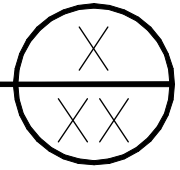

|                |          |
|----------------|----------|
| SCALE: NONE    | DATE:    |
| DRAWN BY: DC   | 04/28/08 |
| CHECKED BY:    |          |
| REVISED BY: KP | 02/27/09 |

SNAP-SEAM  
STANDARD RIDGE  
W/RIDGE CLOSURE ZEE  
ON FRAMING



DWG NO: SS.6.A.4